
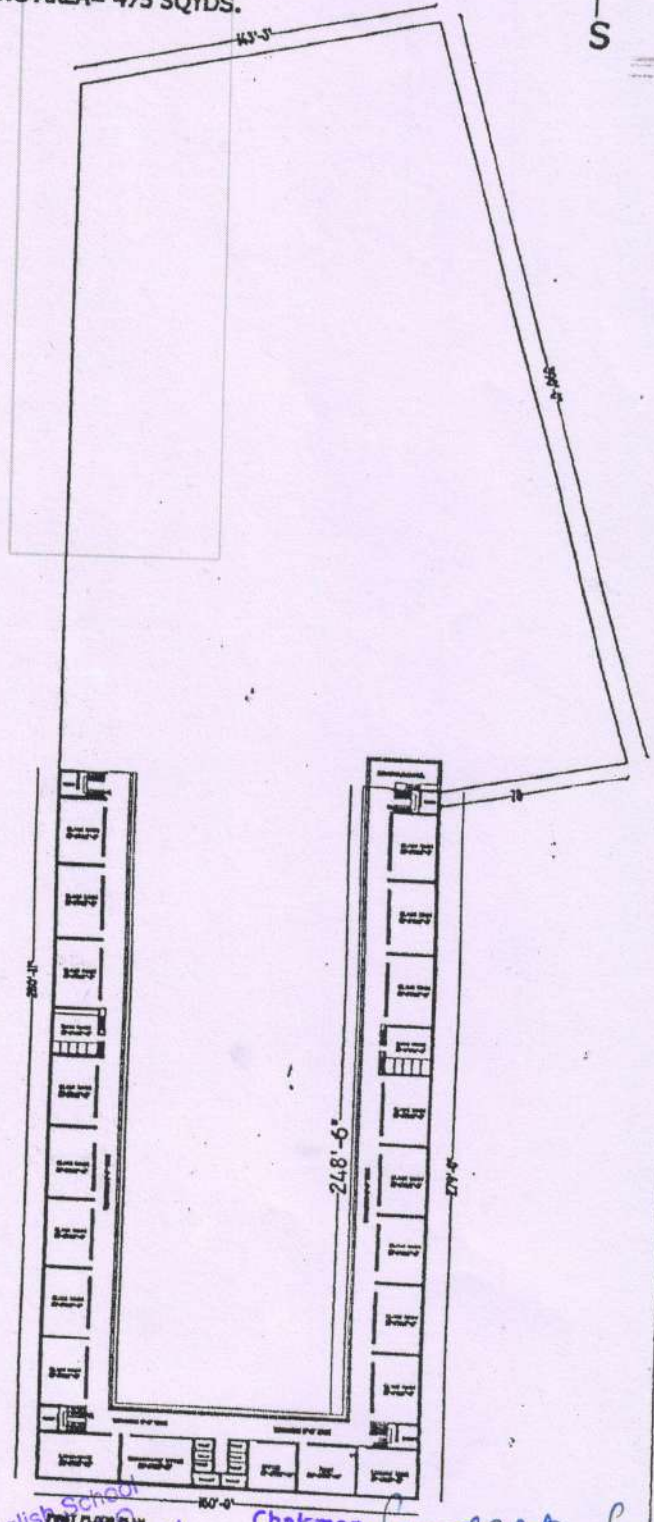
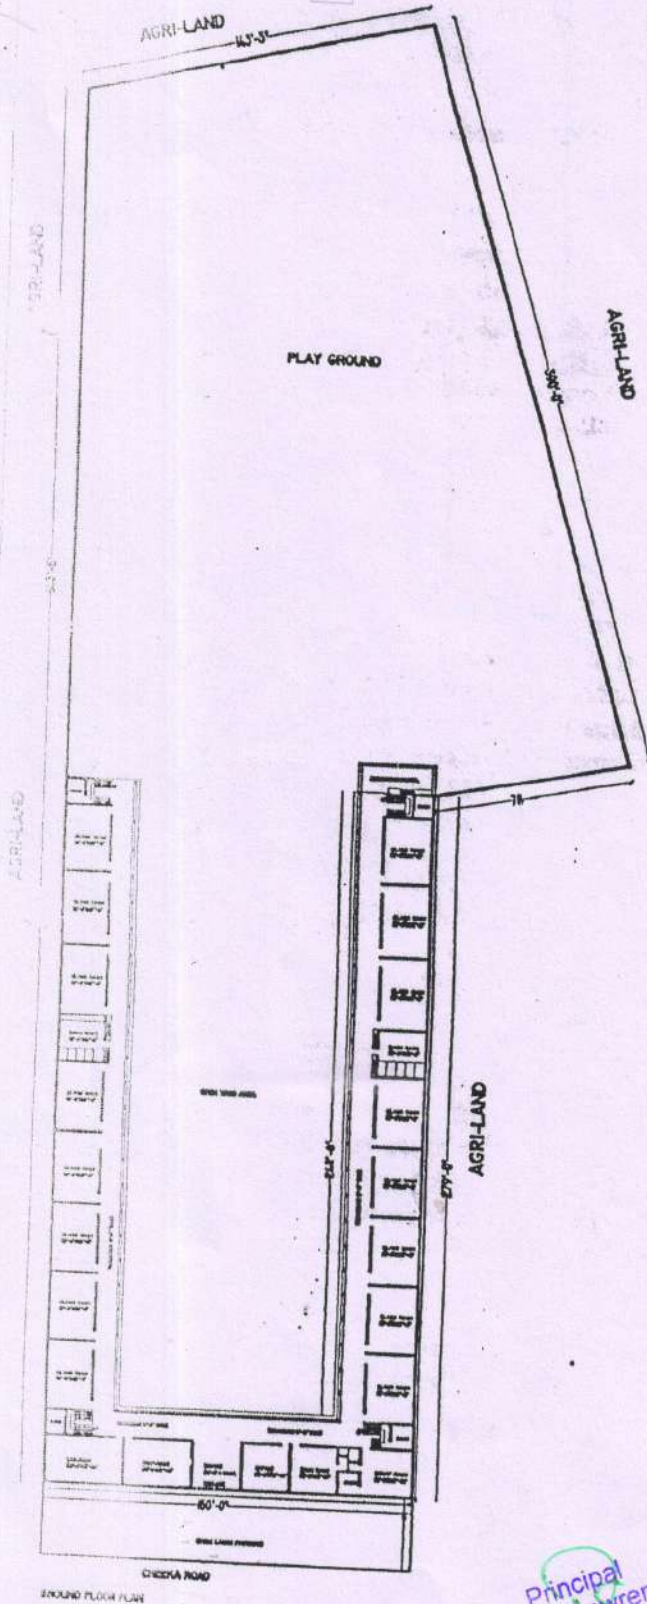


**SITE PLAN OF THE BUILDING OF ST. LAWRENCE ENGLISH SCHOOL SITUATED AT
CHEEKA ROAD, VILL. AZIMGARH, TEH. GUHLA, DISTT. KATHAL, (HARYANA)
MANAGED BY : MATA KAUSHALYA DEVI CHARITABLE TRUST.**

TOTAL AREA=12468 SQYDS.
GR.FLOOR COVER AREA=20468 SQFT.
F.FLOOR COVER AREA=20468 SQFT
TOTAL COVER AREA=40,936 SQFT.
PARKING AREA= 475 SQYDS.

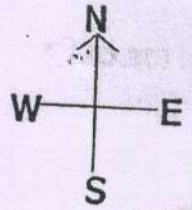

Principal
St. Lawrence English School
Azimgarh, Mehmoodpur P.O.
Distt. Kathal (Haryana) 136034

Chairman
St. Lawrence English School,
Azimgarh, P.O. Mehmoodpur
Distt. Kathal (Haryana) 13203